


2階平面図 現状 1:50 2021.10.7

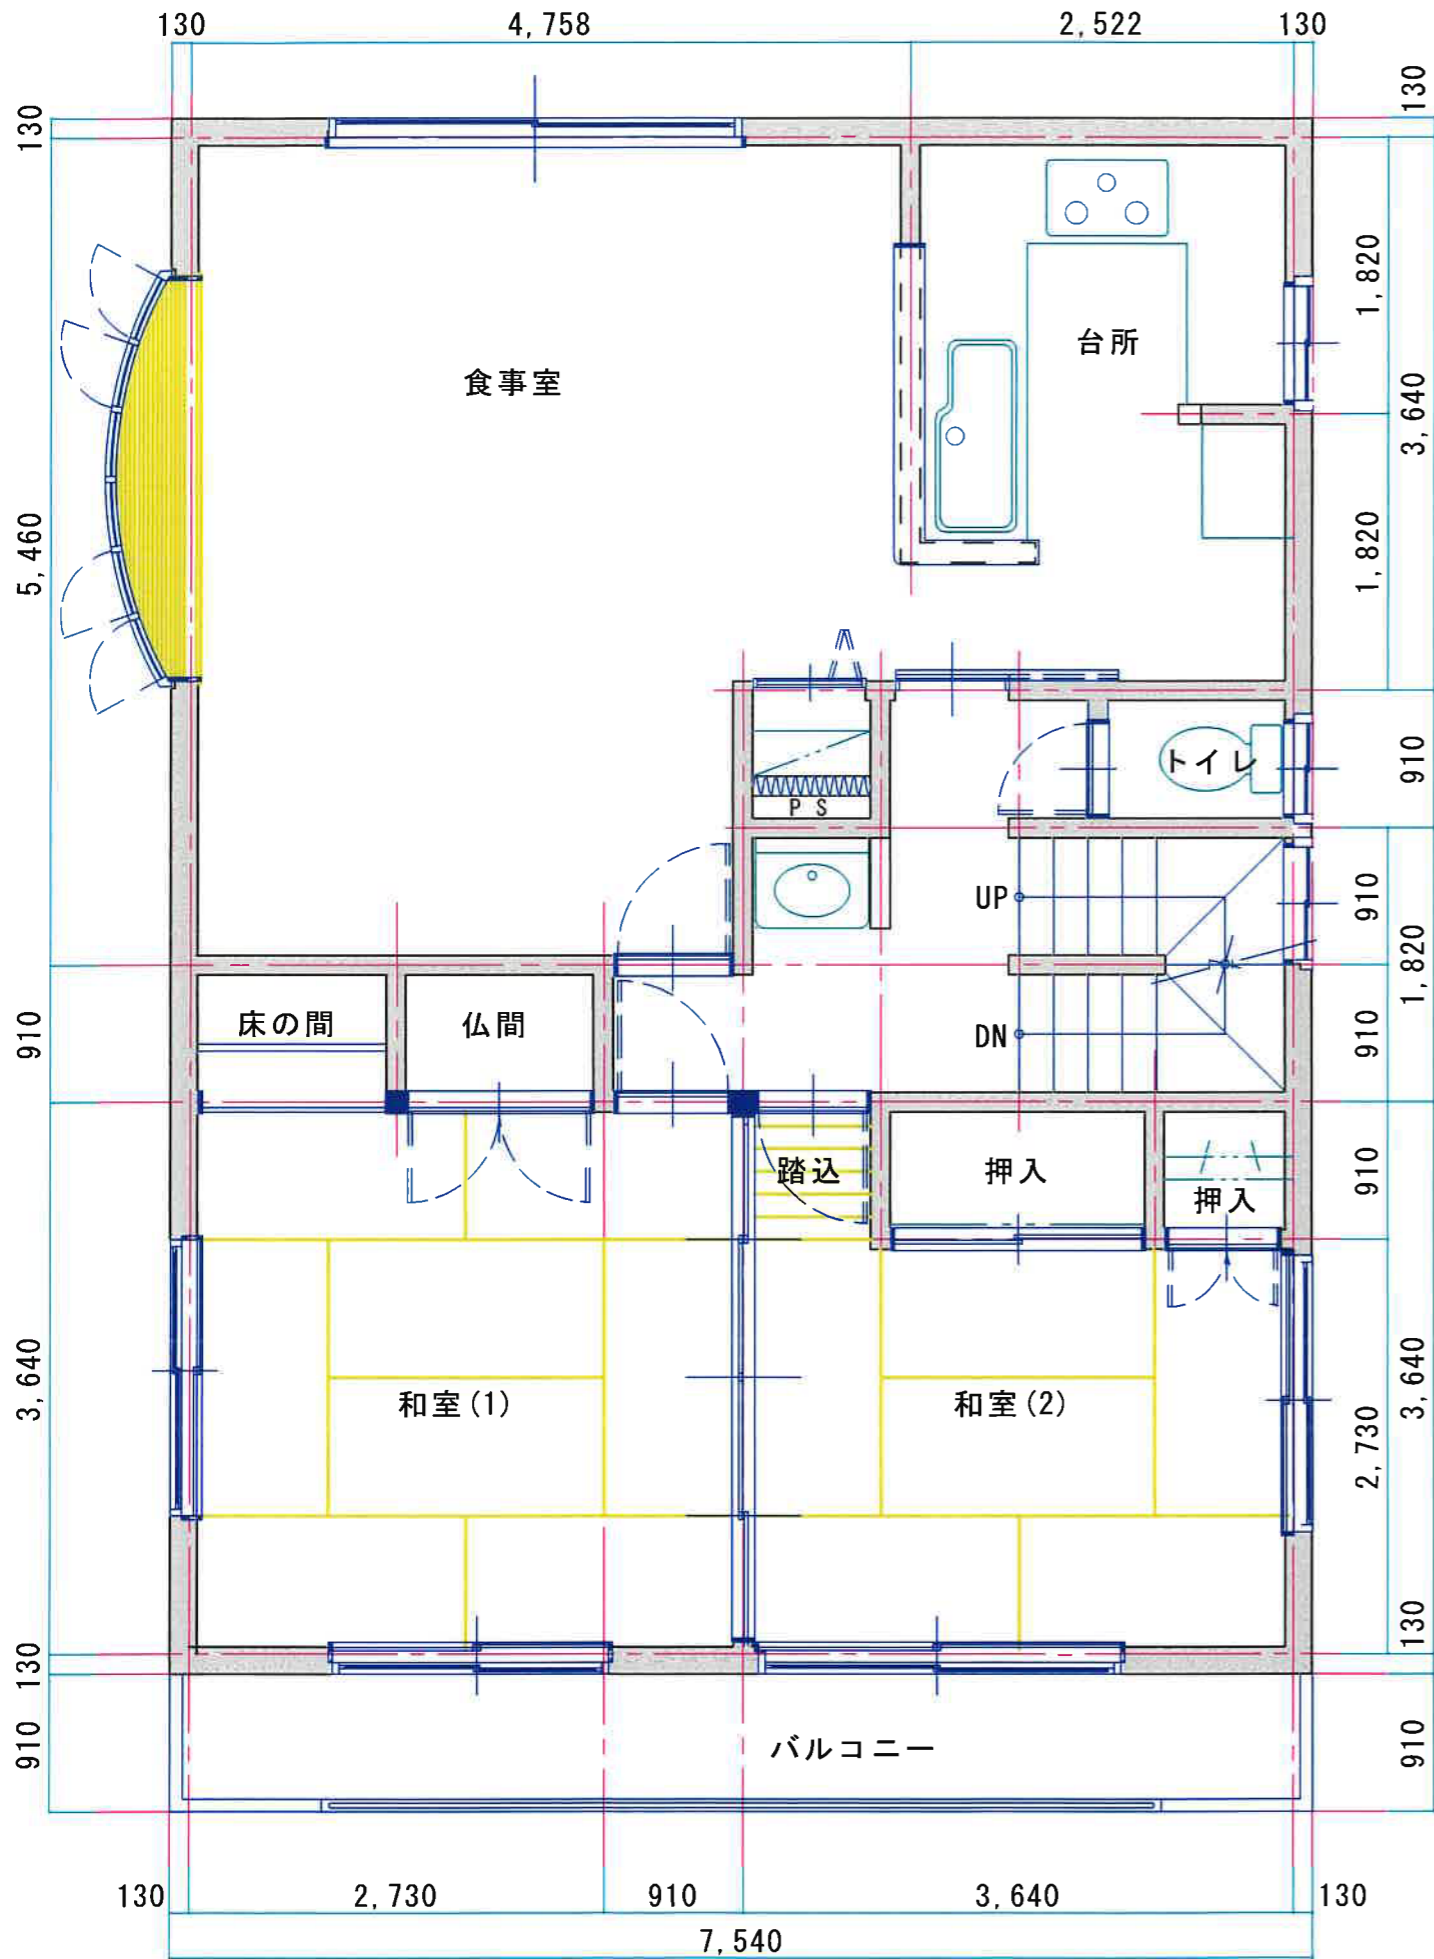

2階平面図 計画案 1:50 2021.10.7

